

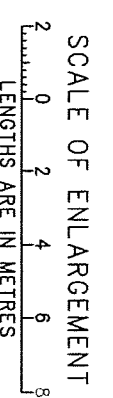
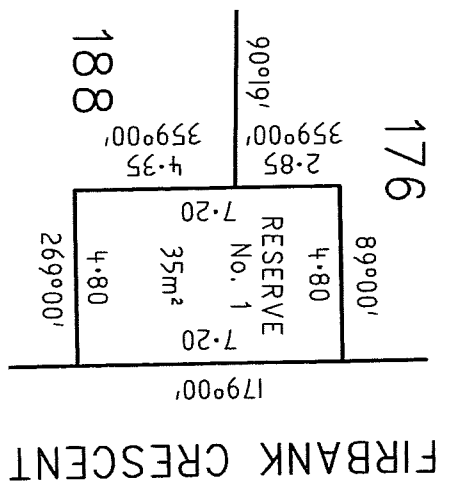
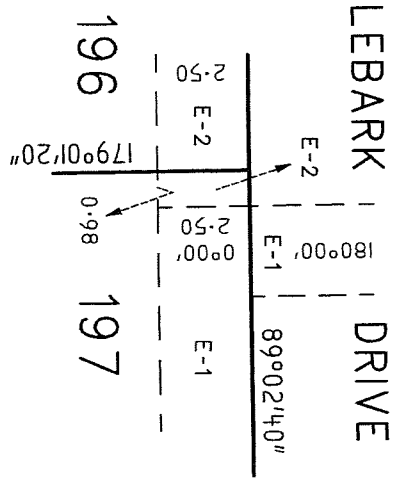
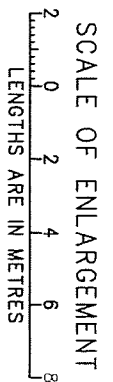


LATROBE CRESCENT

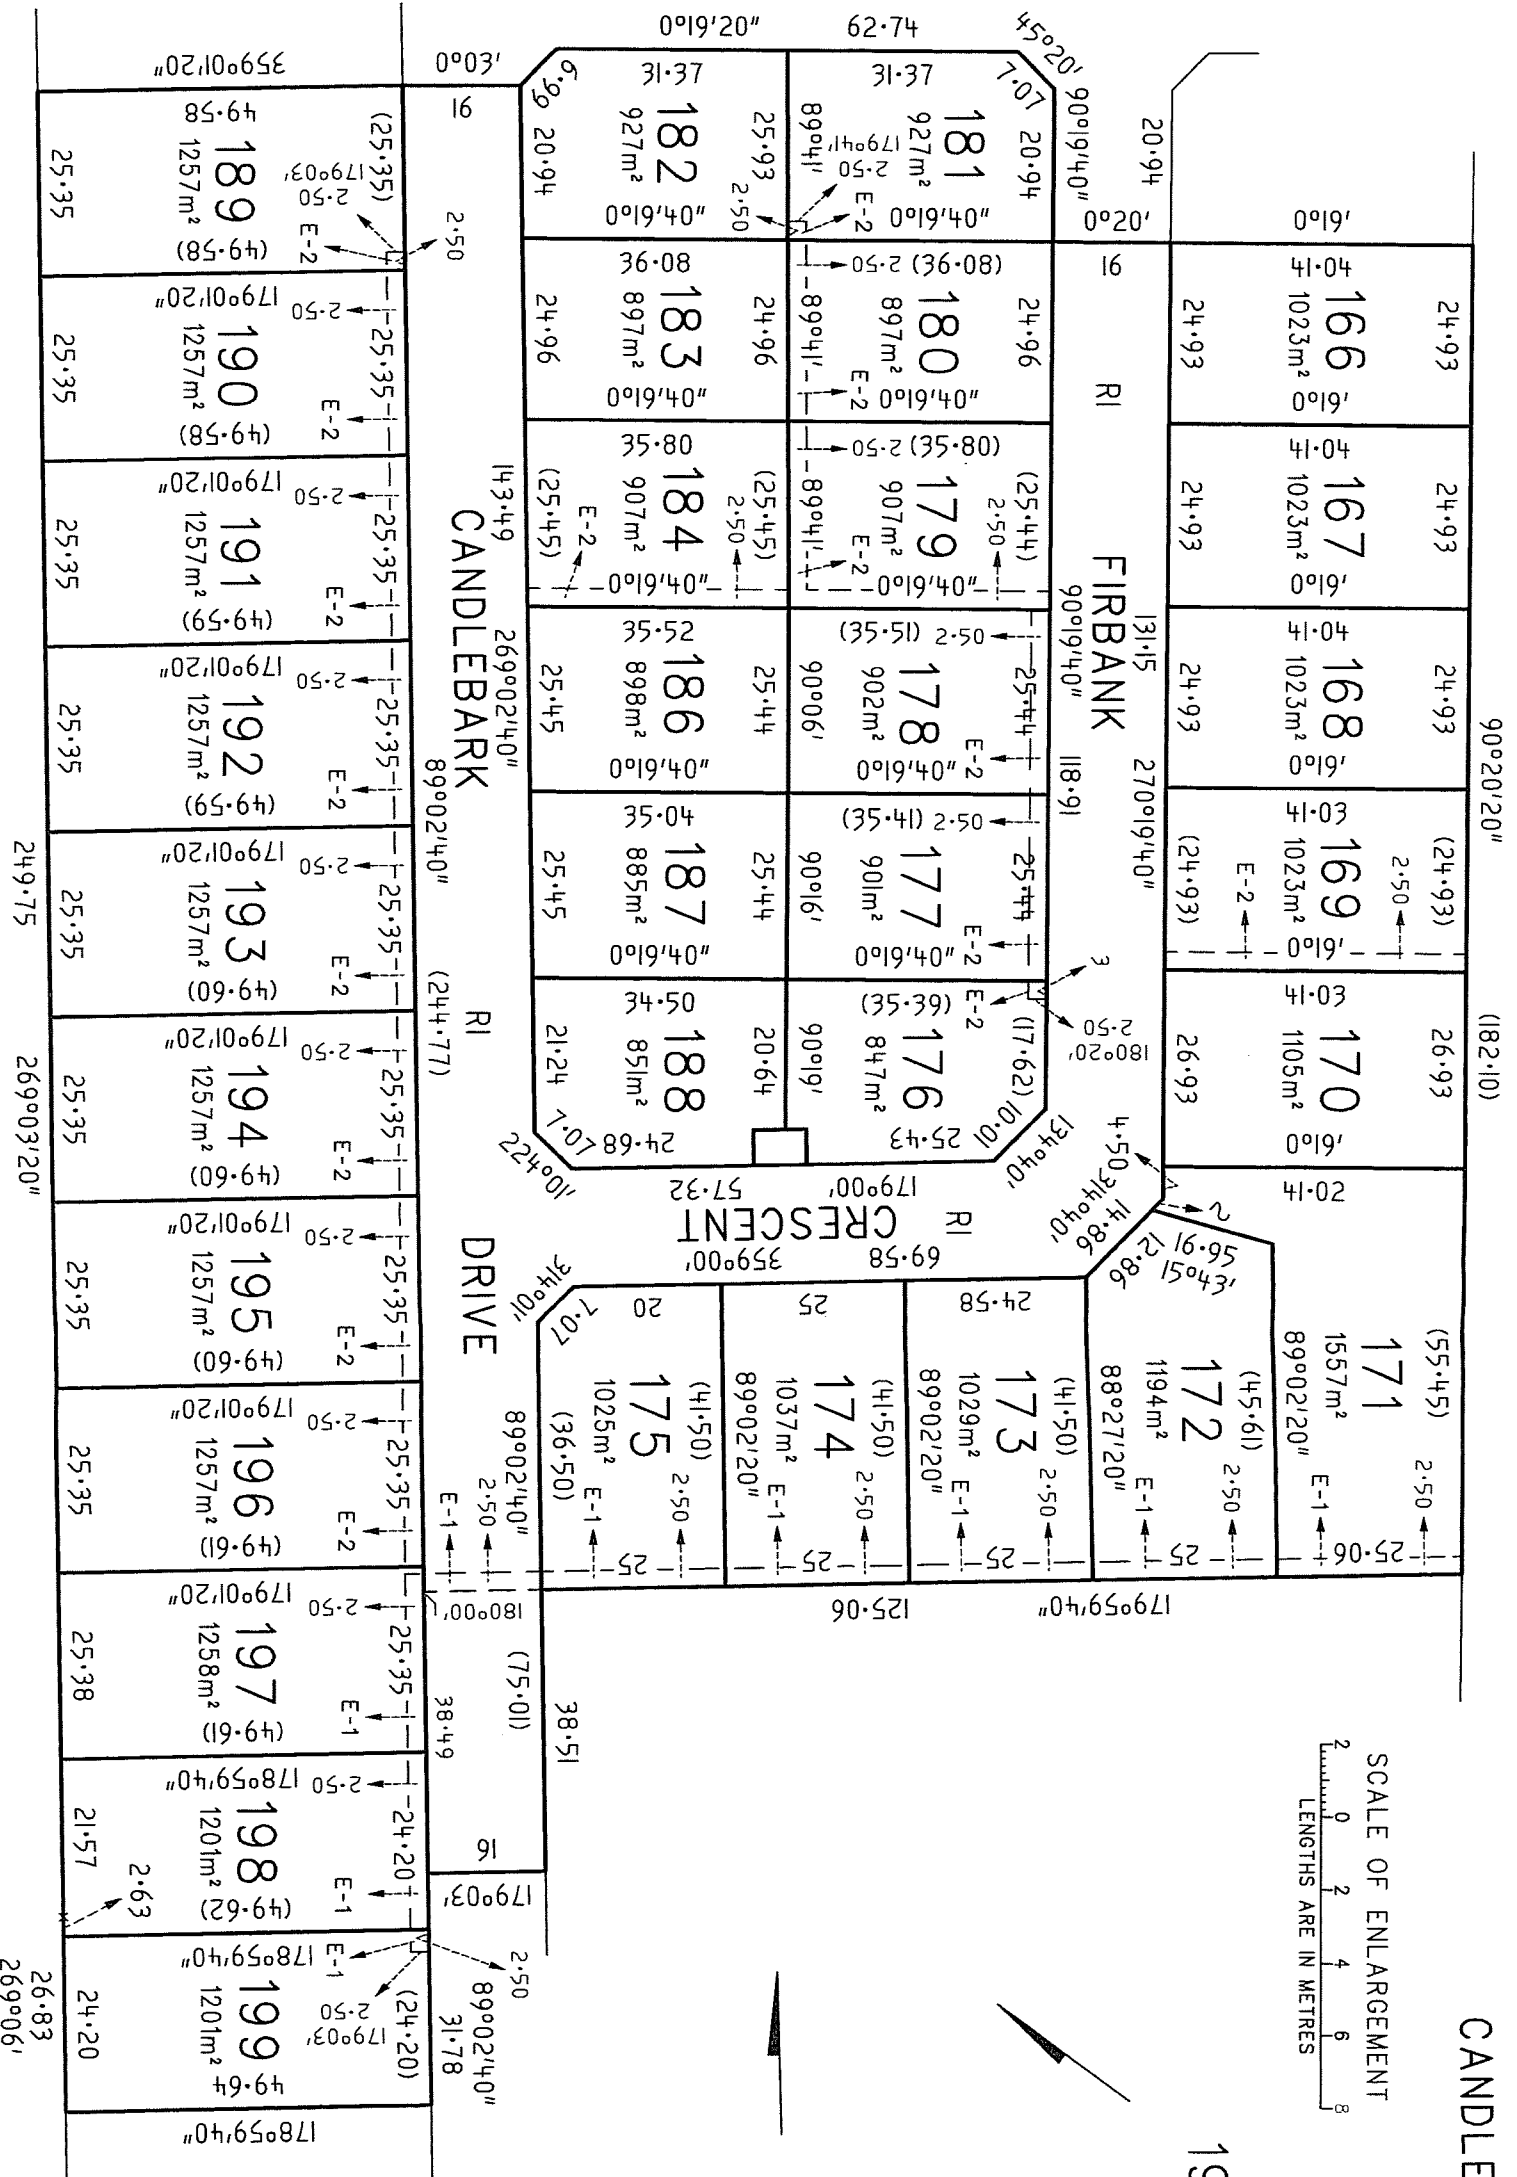

SHAW LAND SURVEYS
CONSULTING LAND SURVEYORS
8 HOPETOUN STREET BENDIGO 3550
PH 03 54430320

SCALE
1:1000

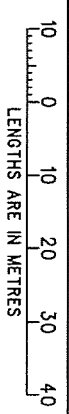


ORIGINAL SHEET
SIZE: A3

SHEET 2

REF: 6458/15
VERSION 7 DATE 11/08/2020






PS 839372 H

BUILDING EXCLUSION ZONE:

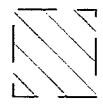


MGA94
ZONE 55

LATROBE CRESCENT

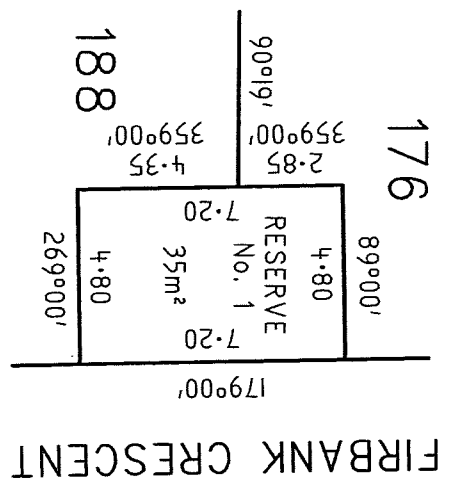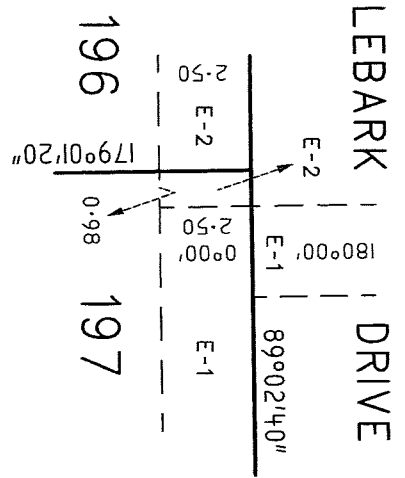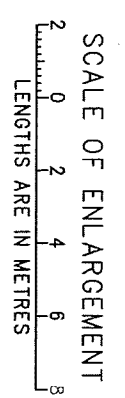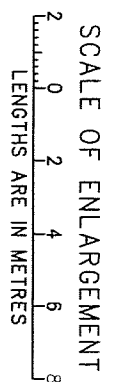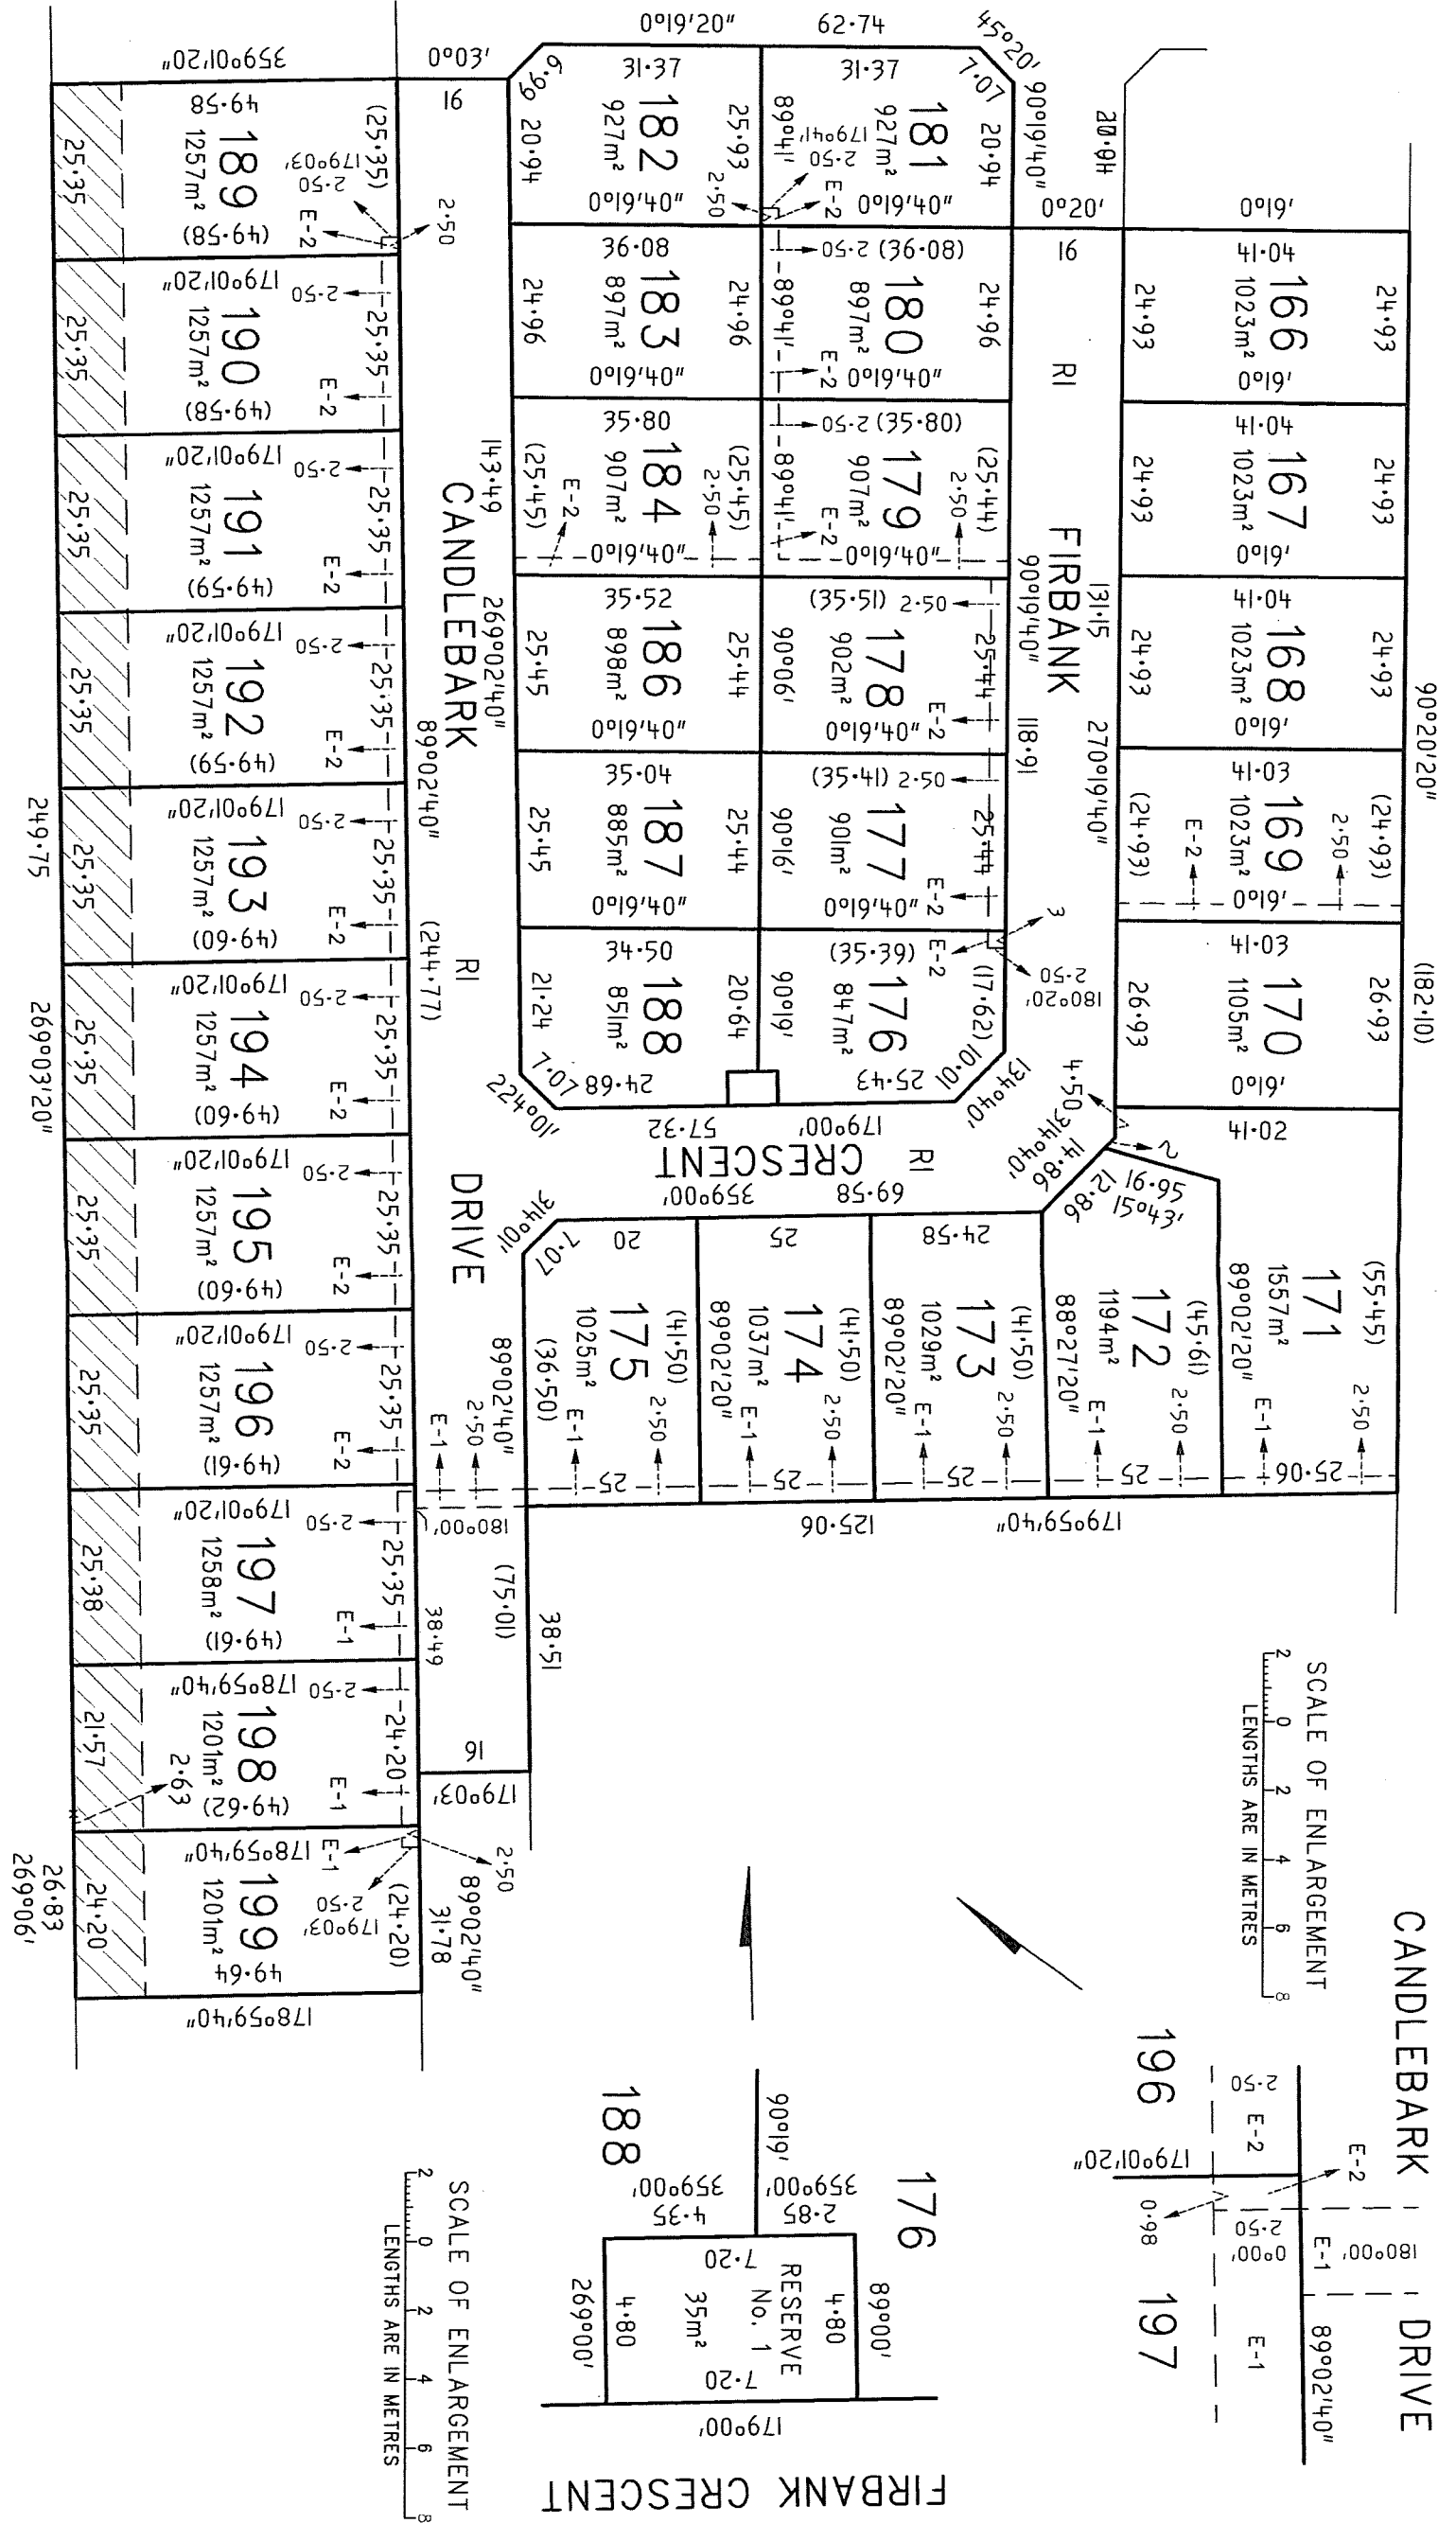

SHAW LAND SURVEYS
CONSULTING LAND SURVEYORS
8 HOPETOUN STREET BENDIGO 3550
PH 03 54430320

SCALE 1:1000

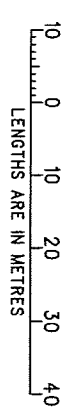

ORIGINAL SHEET SIZE: A3

SHEET 3

REF: 6458/15
VERSION 7 DATE 11/08/2020